


D1 PHASING FLOOR PLAN - DEMOLITION
Scale: 1/4" = 1'-0"

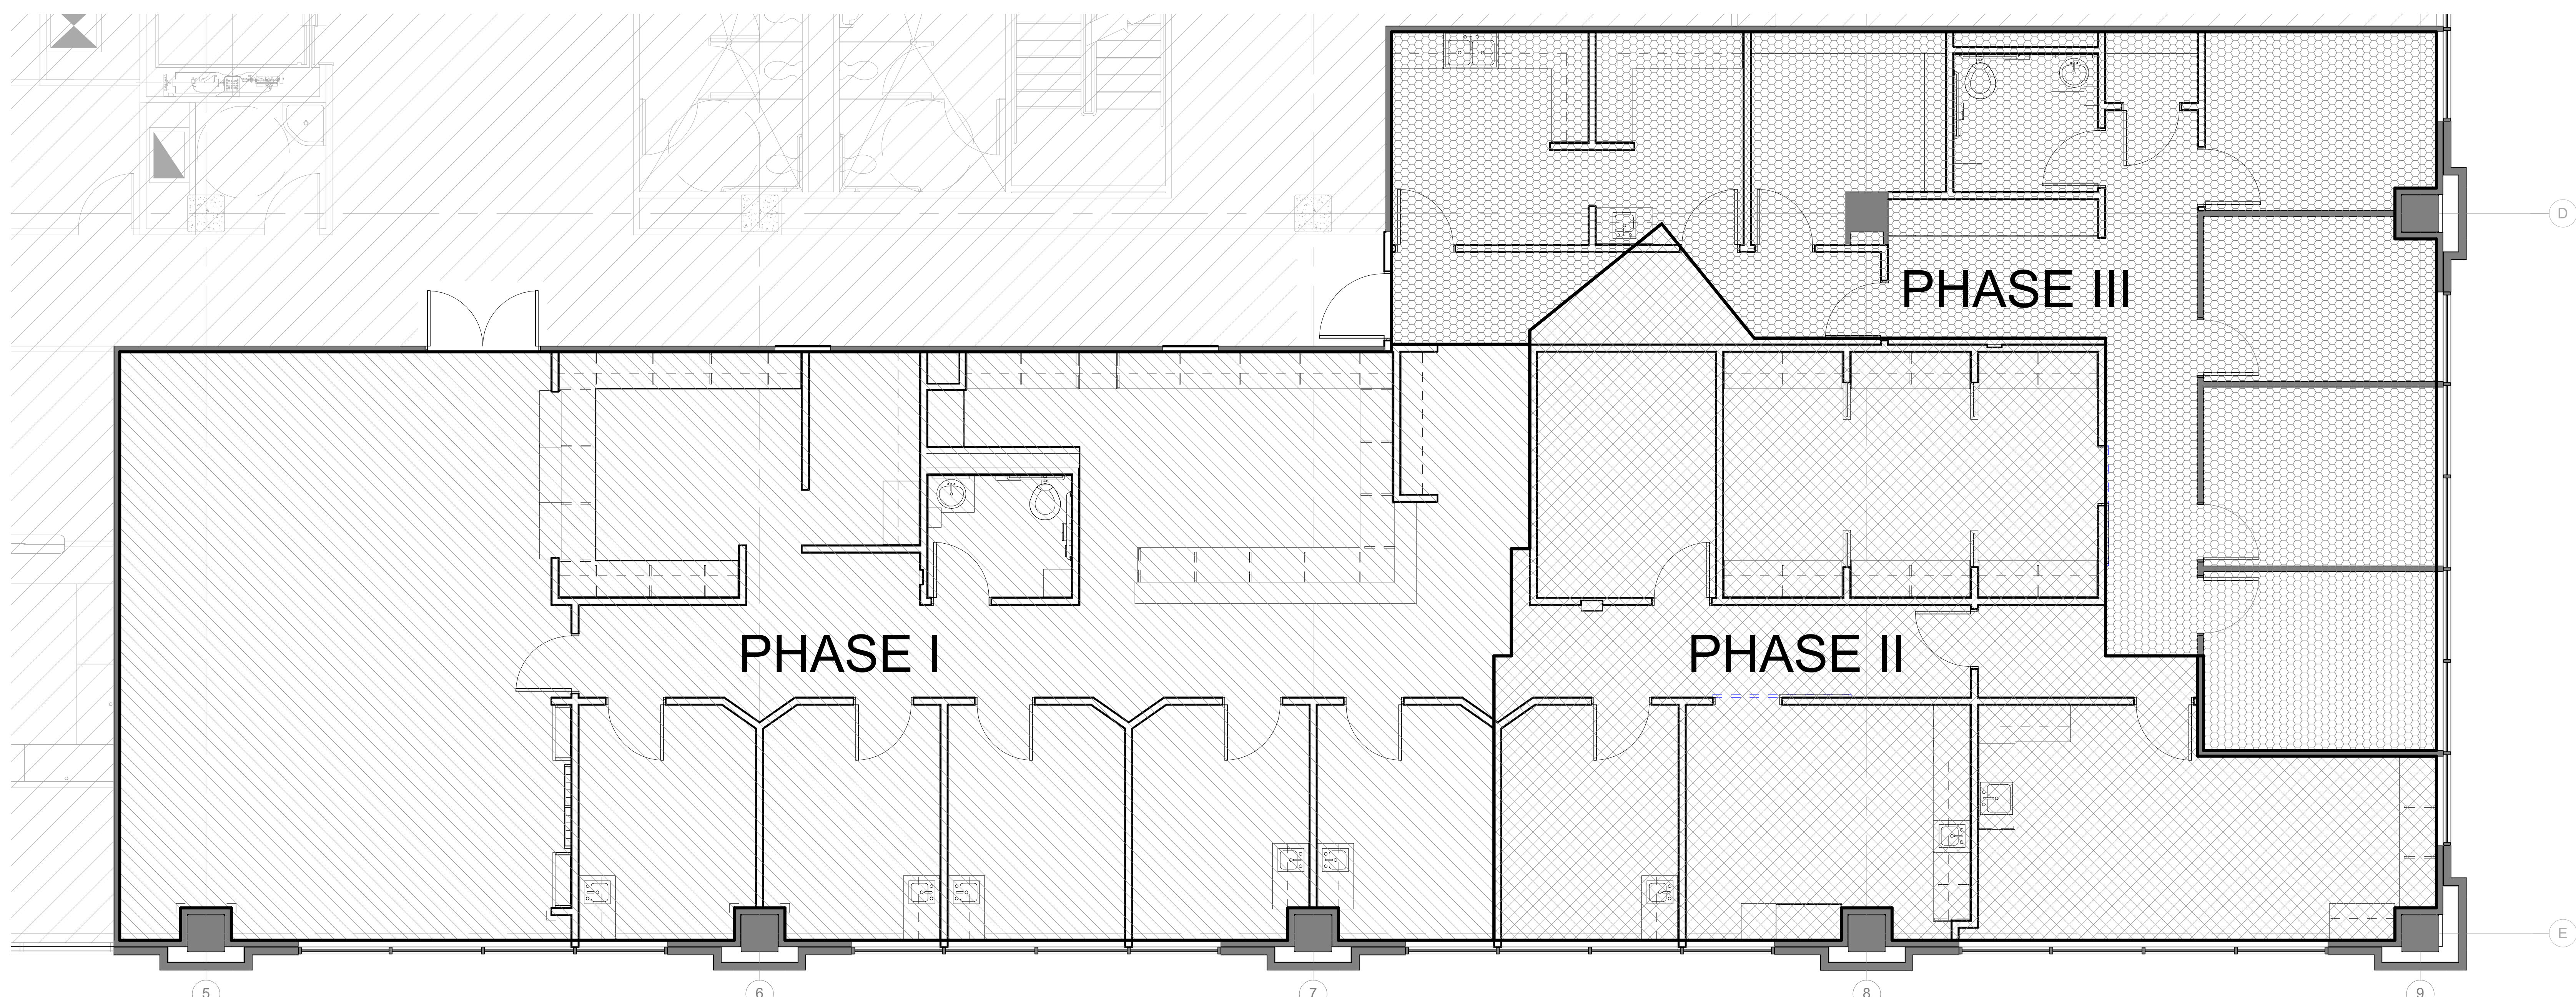

A1 PHASING FLOOR PLAN - RENOVATION
Scale: 1/4" = 1'-0"

REVISIONS

NO.	DESCRIPTION	DATE
1	ISSUED FOR PERMIT & BID	02.26.2019

DRAWN BY _____ Author
APPROVED BY _____ Approver
CHECKED BY _____ Checker
DATE _____ 02.26.2019

TITLE
PHASING PLANS

PROJECT NO. 50104501

G-111

SHEET NO.

2/26/2019 4:15:45 PM