


ABBREVIATIONS:

Table of abbreviations for construction documents, including terms like ABOVE, AIR CONDITIONING, ACC, etc., and their corresponding symbols and full names.

SUBMITTALS:

GENERAL REQUIREMENTS: A. SUBMIT TO ARCHITECT FOR REVIEW FOR THE LIMITED PURPOSE OF CHECKING CONFORMANCE WITH INFORMATION GIVEN AND THE DESIGN CONCEPT EXPRESSED IN THESE DOCUMENTS.

AREA MAP:

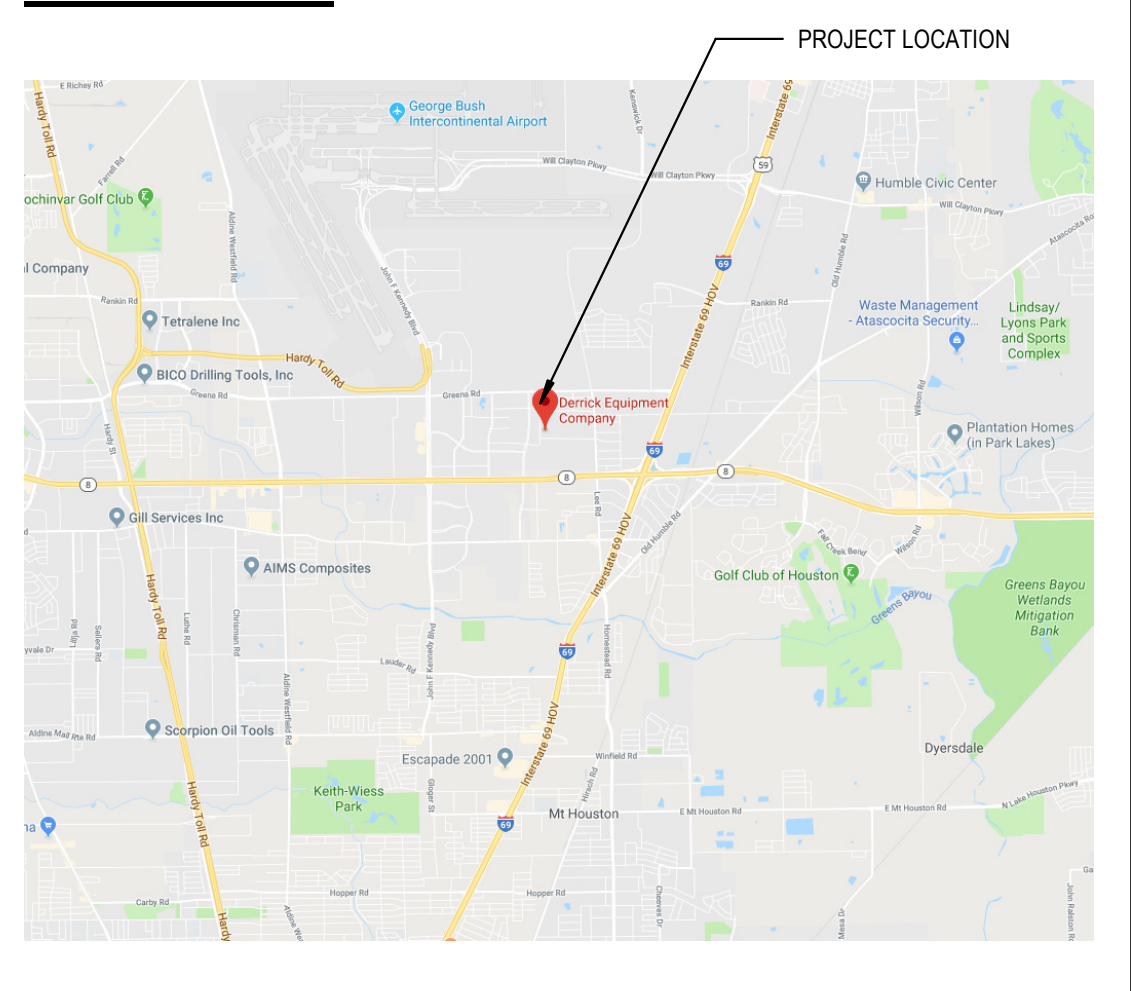

SHEET INDEX:

Table listing sheet numbers and titles, such as G-100 COVER PAGE, G-101 SHEET INDEX / GENERAL INFORMATION, etc.

REVISION LOG table with columns for REVISION, DATE, and DESCRIPTION. Shows revision 1 on 02/12/19.


GENERAL NOTES:

REGULATIONS AND PERMITS: A. ALL WORK TO COMPLY WITH ALL APPLICABLE LOCAL, STATE, AND NATIONAL REGULATIONS, ORDINANCES AND BUILDING CODE STANDARDS.


MATERIALS AND PRODUCTS:

A. ALL WORK SHALL BE ERRECTED IN ACCORDANCE WITH THE CONSTRUCTION DOCUMENTS AND MAINTAIN STANDARD INSTALLATION CONSTRUCTION PRACTICES OF THE TRADE AND MANUFACTURER'S RECOMMENDATIONS FOR THE PARTICULAR ITEM.

PLAN SYMBOLS:

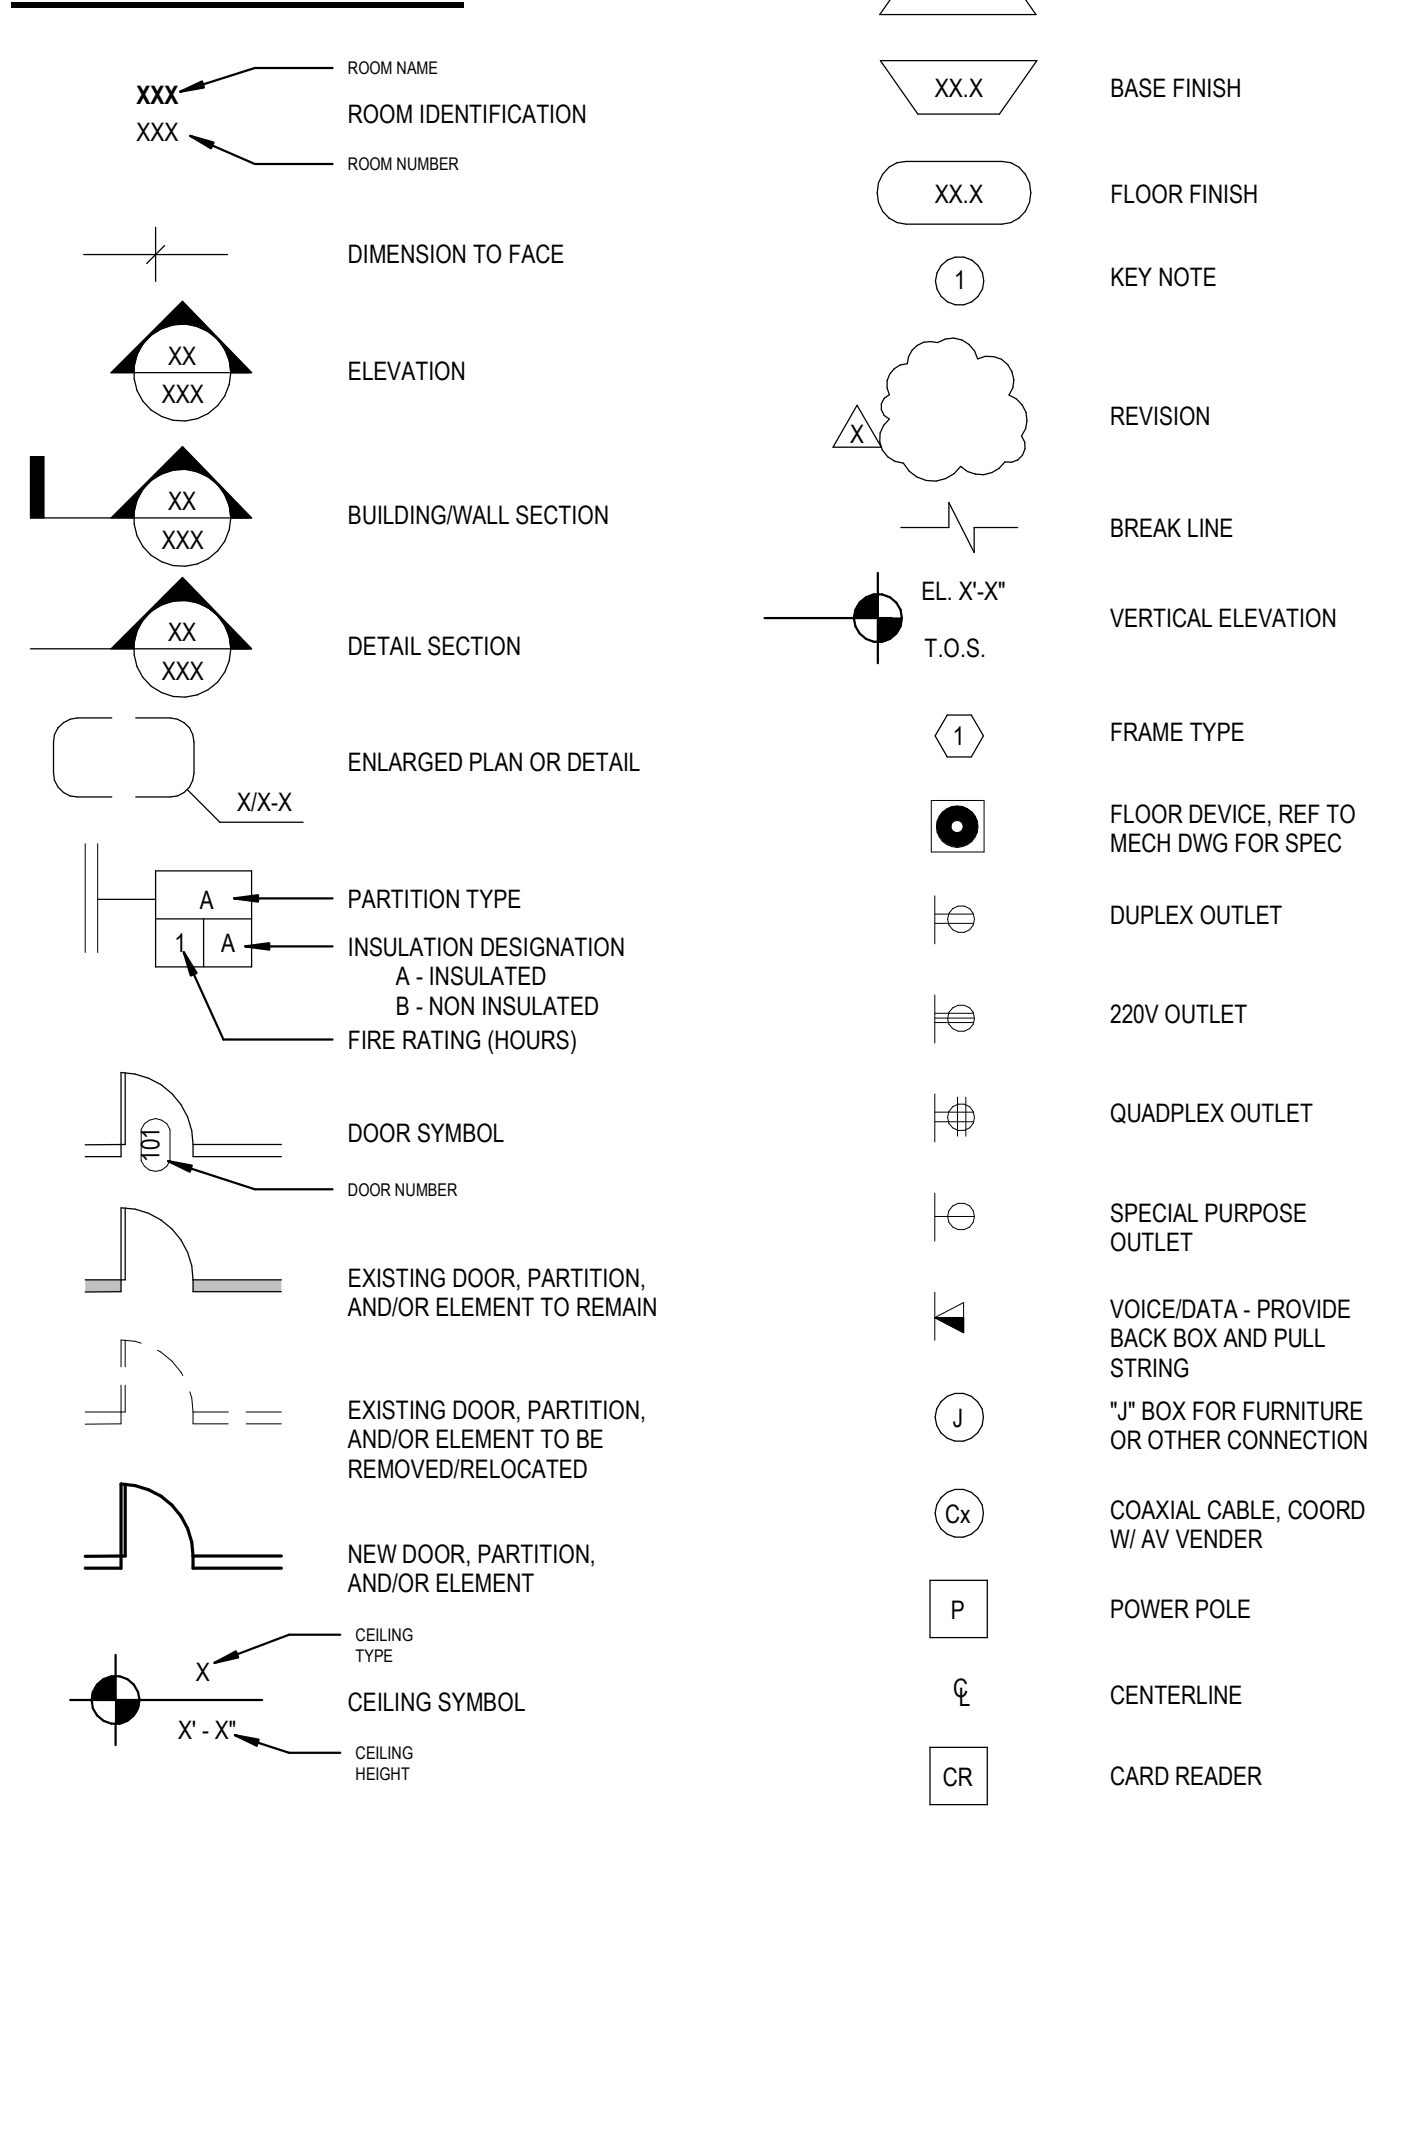

MATERIAL PATTERNS:

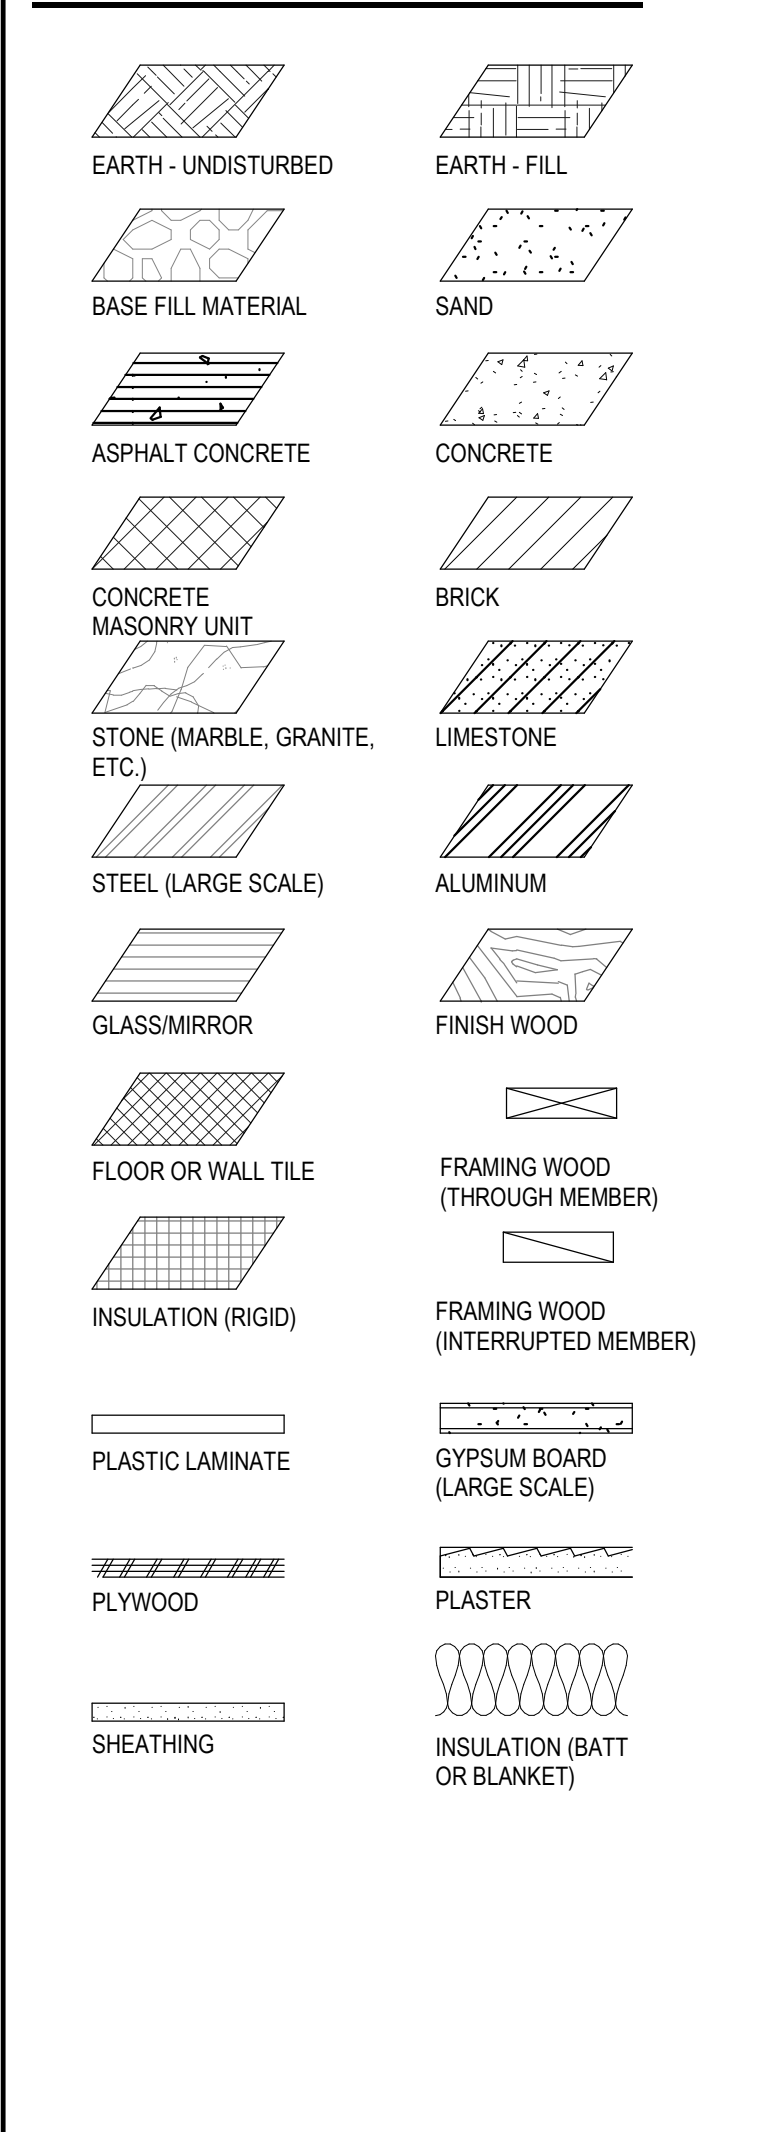

SEPARATE PERMIT:

- FIRE SPRINKLERS
FIRE ALARM



DERRICK EQUIPMENT
15630 EXPORT PLAZA DR. HOUSTON, TX 77032

TEXAS DEPT. OF LICENSING AND REGULATION
ARCHITECTURAL BARRIERS PROJECT NUMBER: TABS2019002928

SHEET INDEX / GENERAL INFORMATION