


**HMTWH Child Care Center
Floor Plan
Alternate 1:
RTU with Energy
Recovery Wheel**

11,670 sf

108 child capacity

133 future capacity
upon expansion into
enrichment room

- ADMIN
- ENRICHMENT
- INFANT
- TODDLER
- TWOS
- PREK
- BLDG SUPPORT

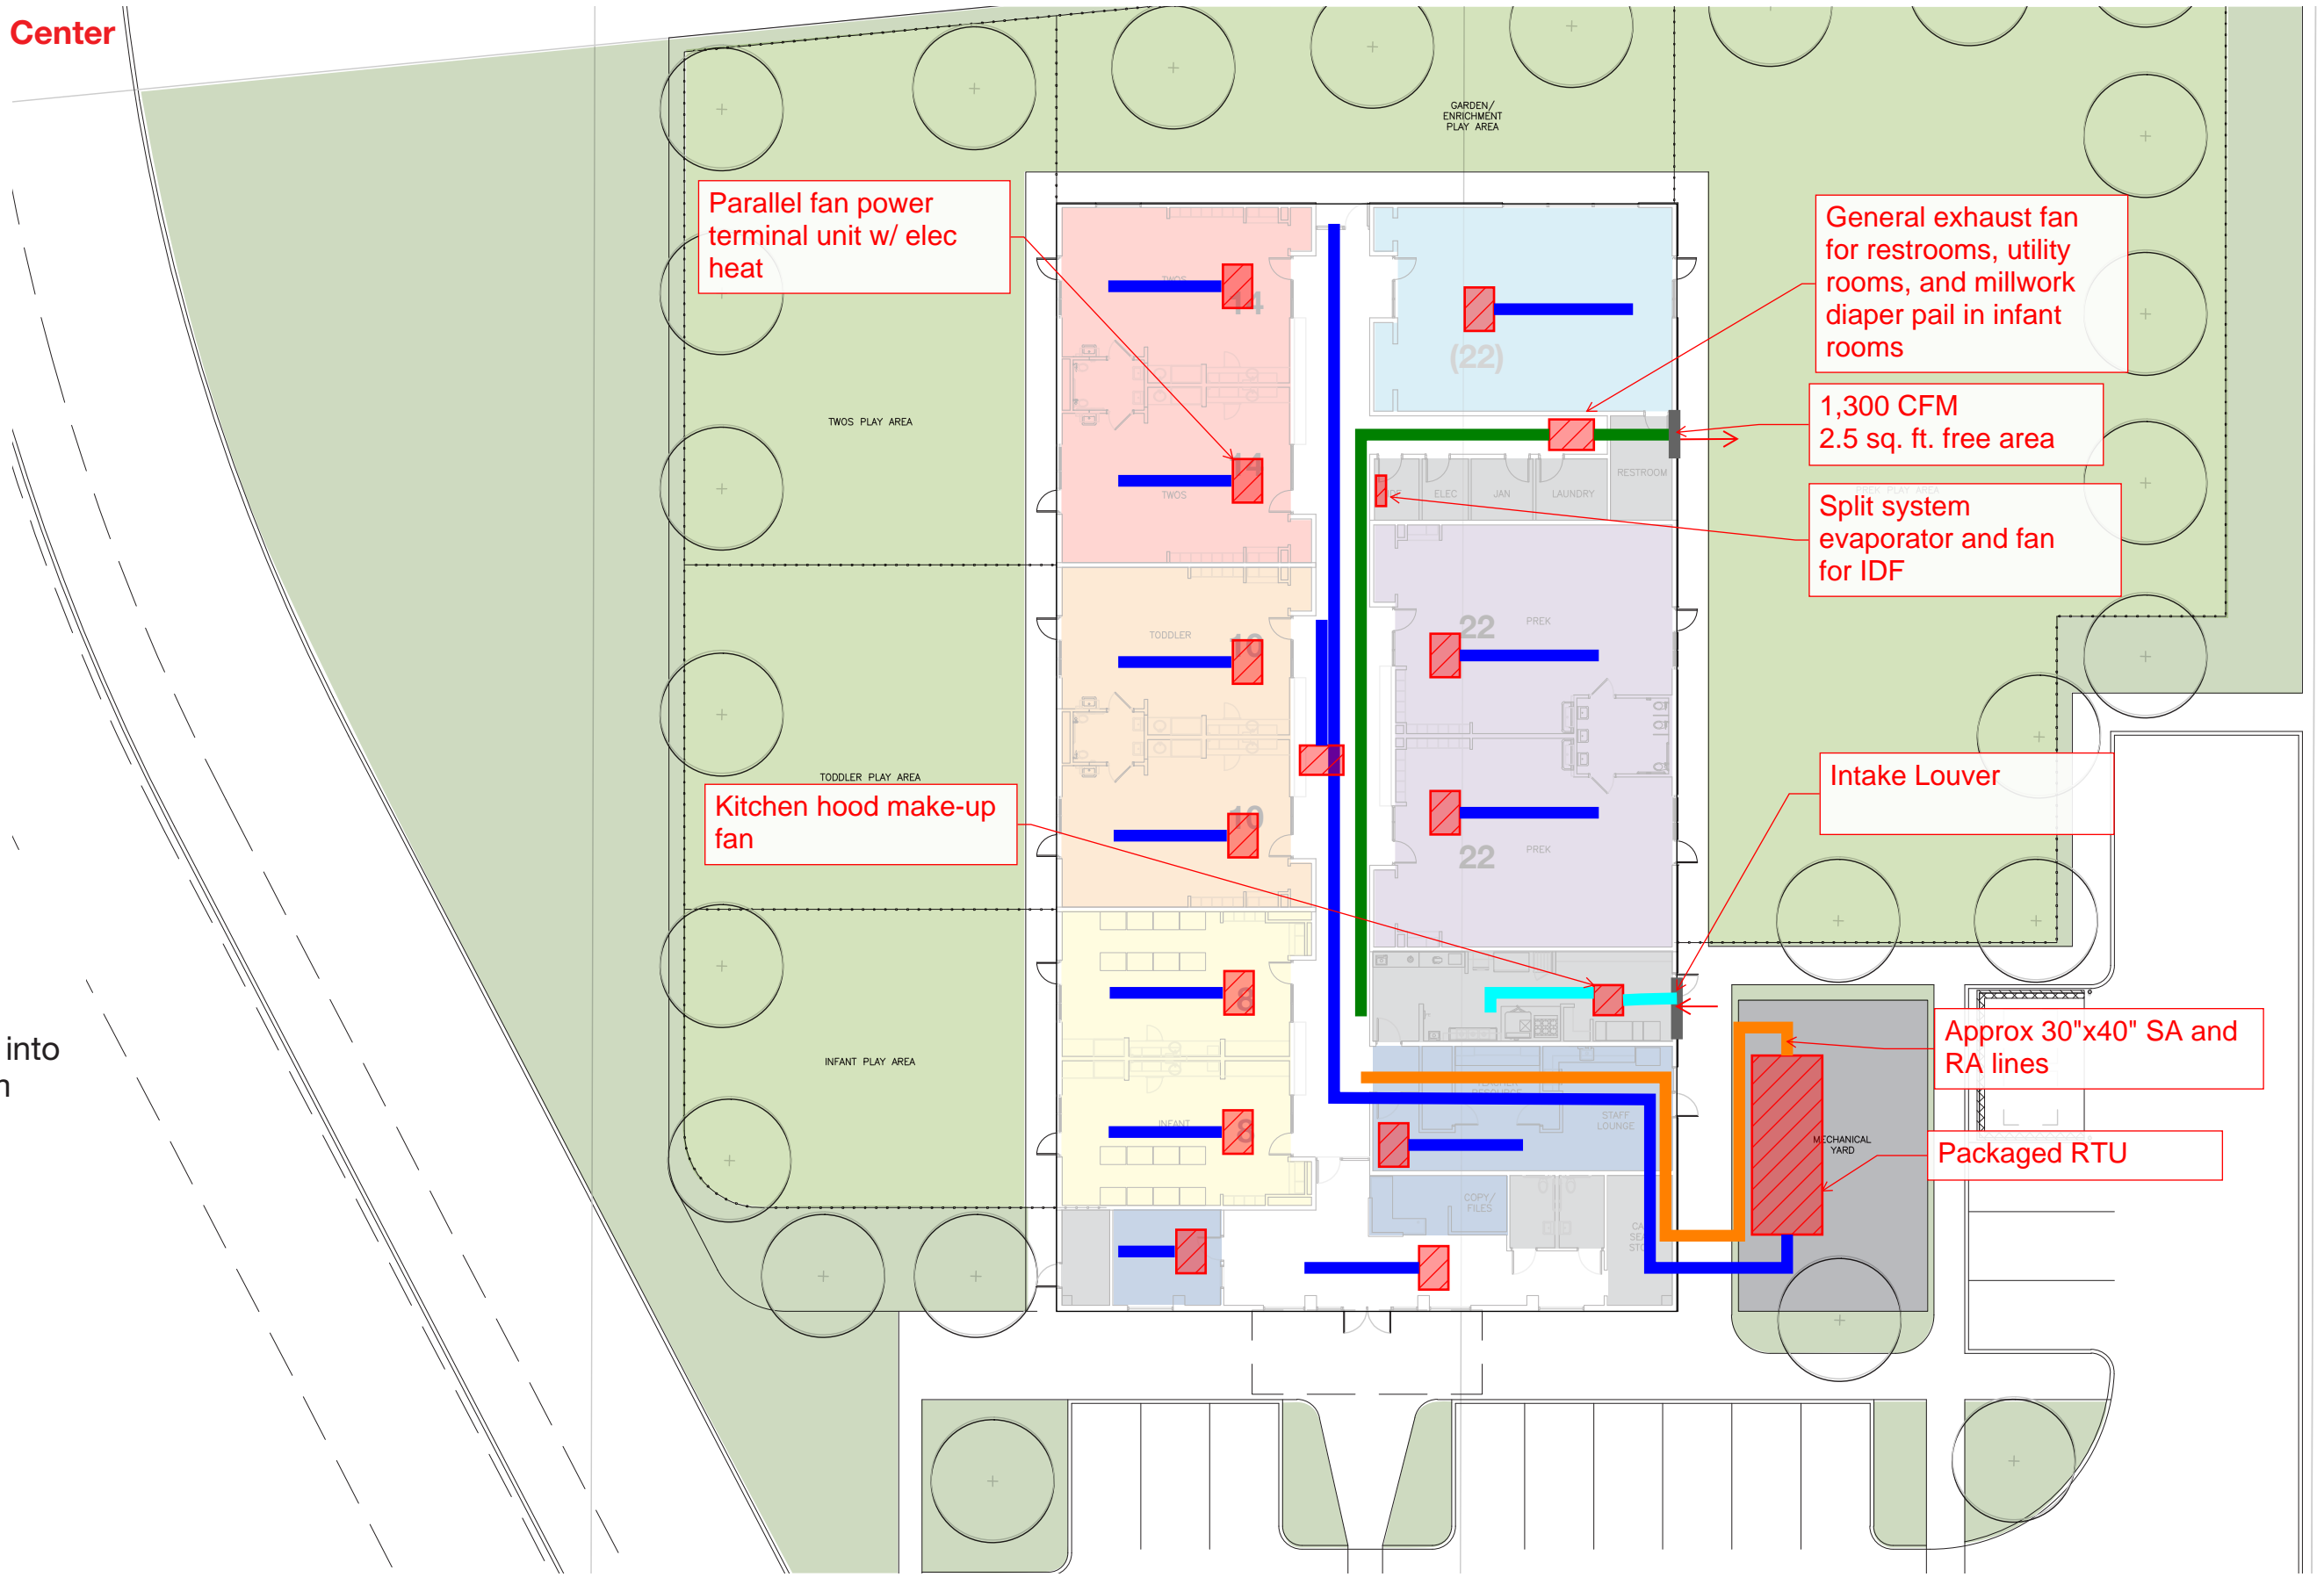

**HMTWH Child Care Center
Floor Plan
Alternate 2:
VRF with DOAS**

11,670 sf

108 child capacity

133 future capacity
upon expansion into
enrichment room

- ADMIN
- ENRICHMENT
- INFANT
- TODDLER
- TWOS
- PREK
- BLDG SUPPORT

